



File name: \\UK.WSPGROUP.COM\CENTRAL_DATA\PROJECTS\70070681-10-WSP-GEN-AS_PR-DR-CH-100-0101.DWG, printed on 12 March 2020 11:29:46, by Skourti

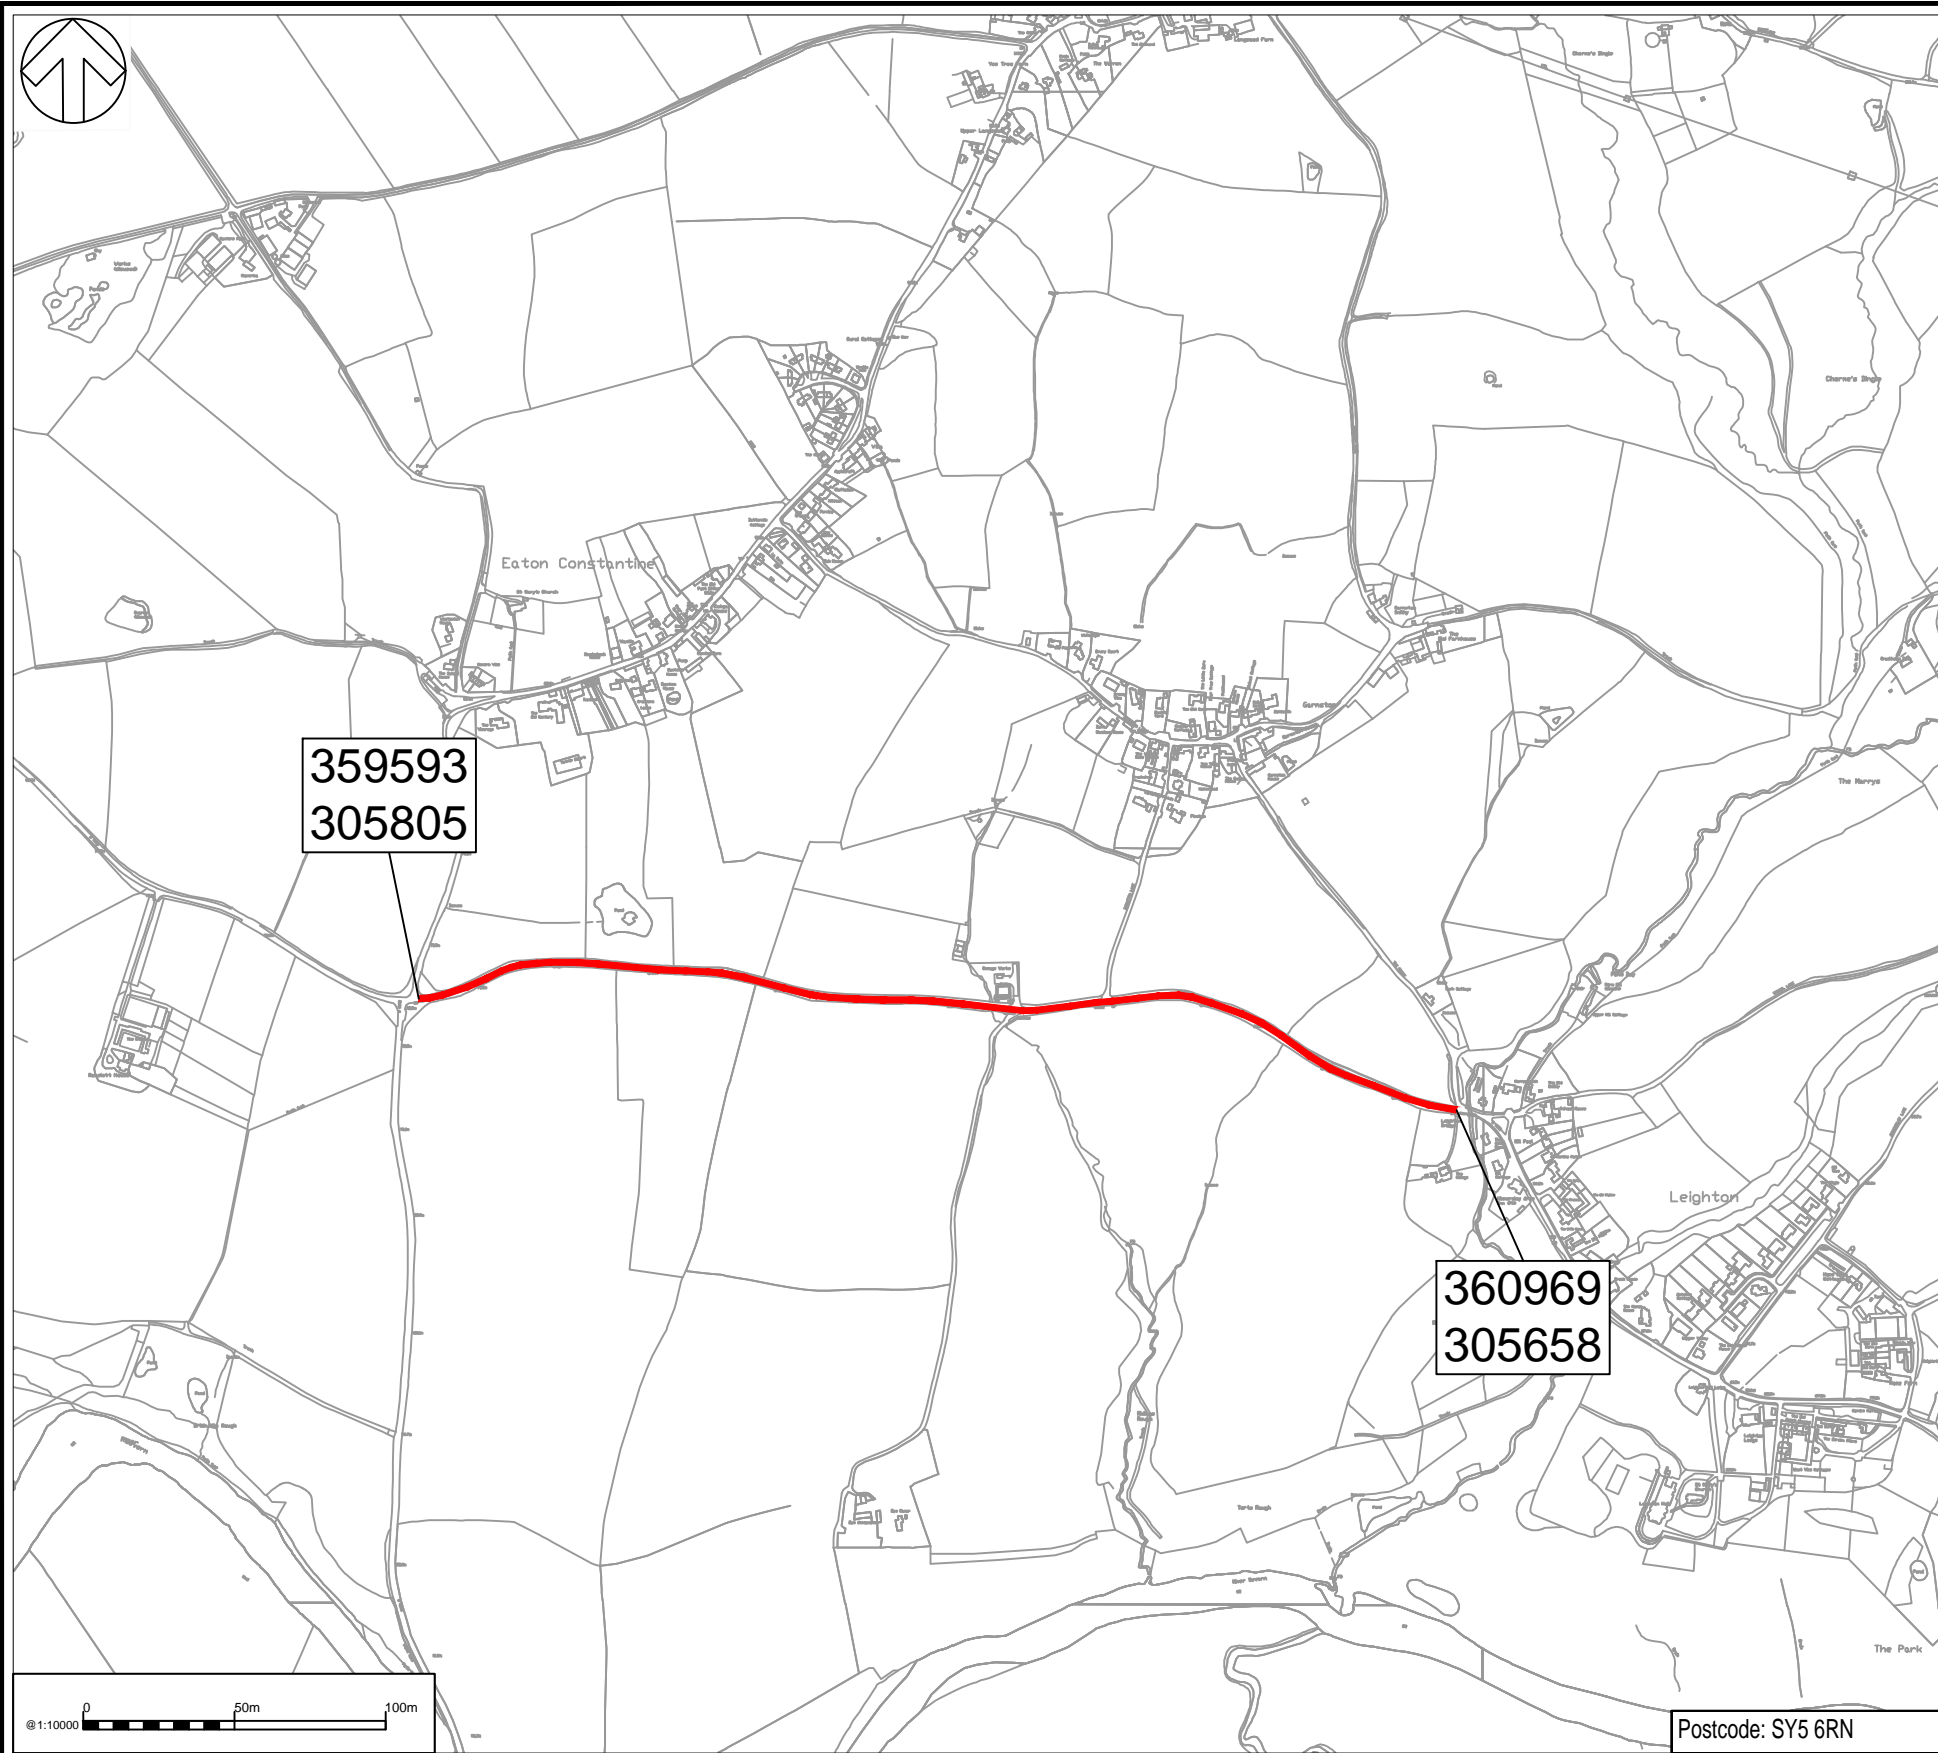

359593
305805

360969
305658

Postcode: SY5 6RN

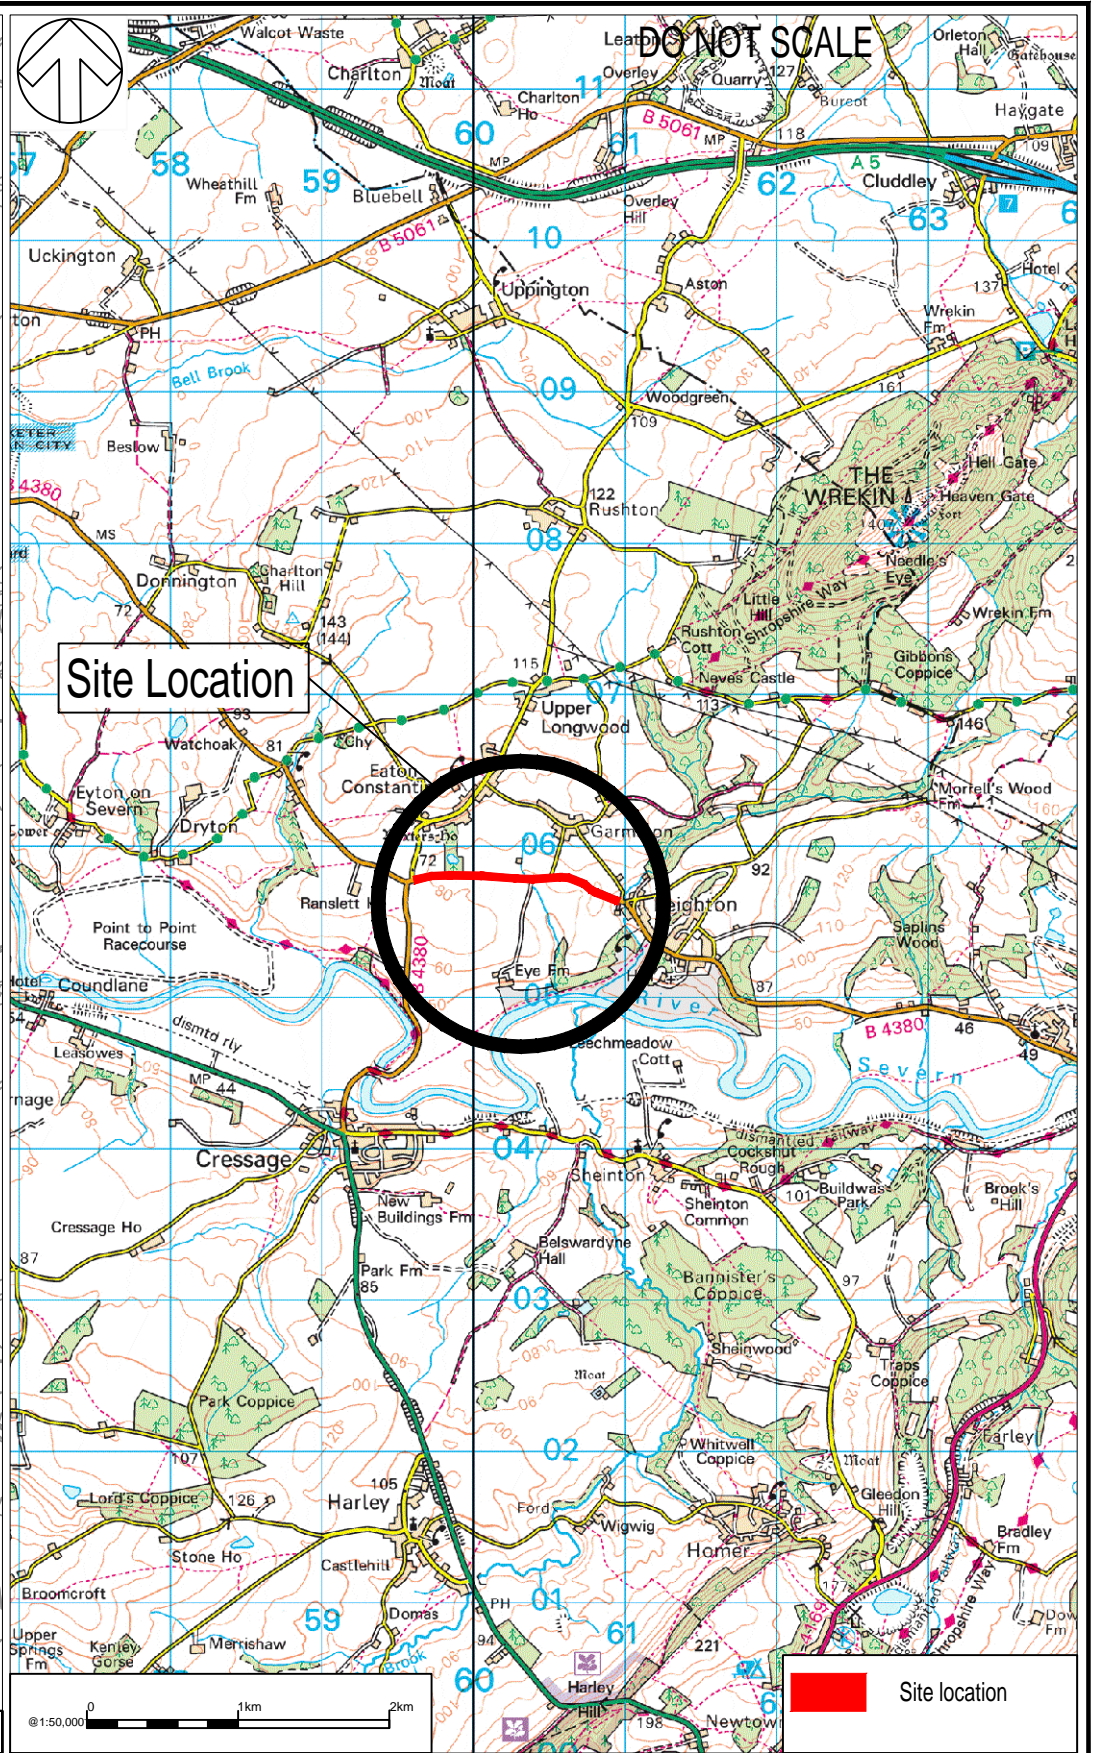

Site Location

Site location

© Crown copyright and database rights 2019 OS 100049049. You are permitted to use this data solely to enable you to respond to, or interact with, the organisation that provided you with the data. You are not permitted to copy, sub-licence, distribute or sell any of this data to third parties in any form.

REV	DATE	BY	DESCRIPTION	CHK	APP
P01	11/03/2020	OS	FOR ISSUE	SE	BC

DRAWING STATUS: **A - FIT FOR CONSTRUCTION**



2nd Floor Shirehall
Abbey Foregate
Shrewsbury
SY2 6ND, UK

T+ 44 (0) 121 557 4403
wsp.com



CLIENT:

PROJECT:

Resurfacing 2020-21

TITLE:

Site 10 - B4380 Eaton Constantine Junction to Leighton Location Plan

SCALE @ A3:

As Stated

CHECKED:

S. Edwards

APPROVED:

B. Corfield

PROJECT No:

70070681

DESIGNED:

O. Skourti

DRAWN:

O. Skourti

DATE:

11/03/2020

DRAWING No:

70070681-10-WSP-GEN-AS_PR-DR-CH-100-0101

REV:

P01

© WSP UK Ltd